
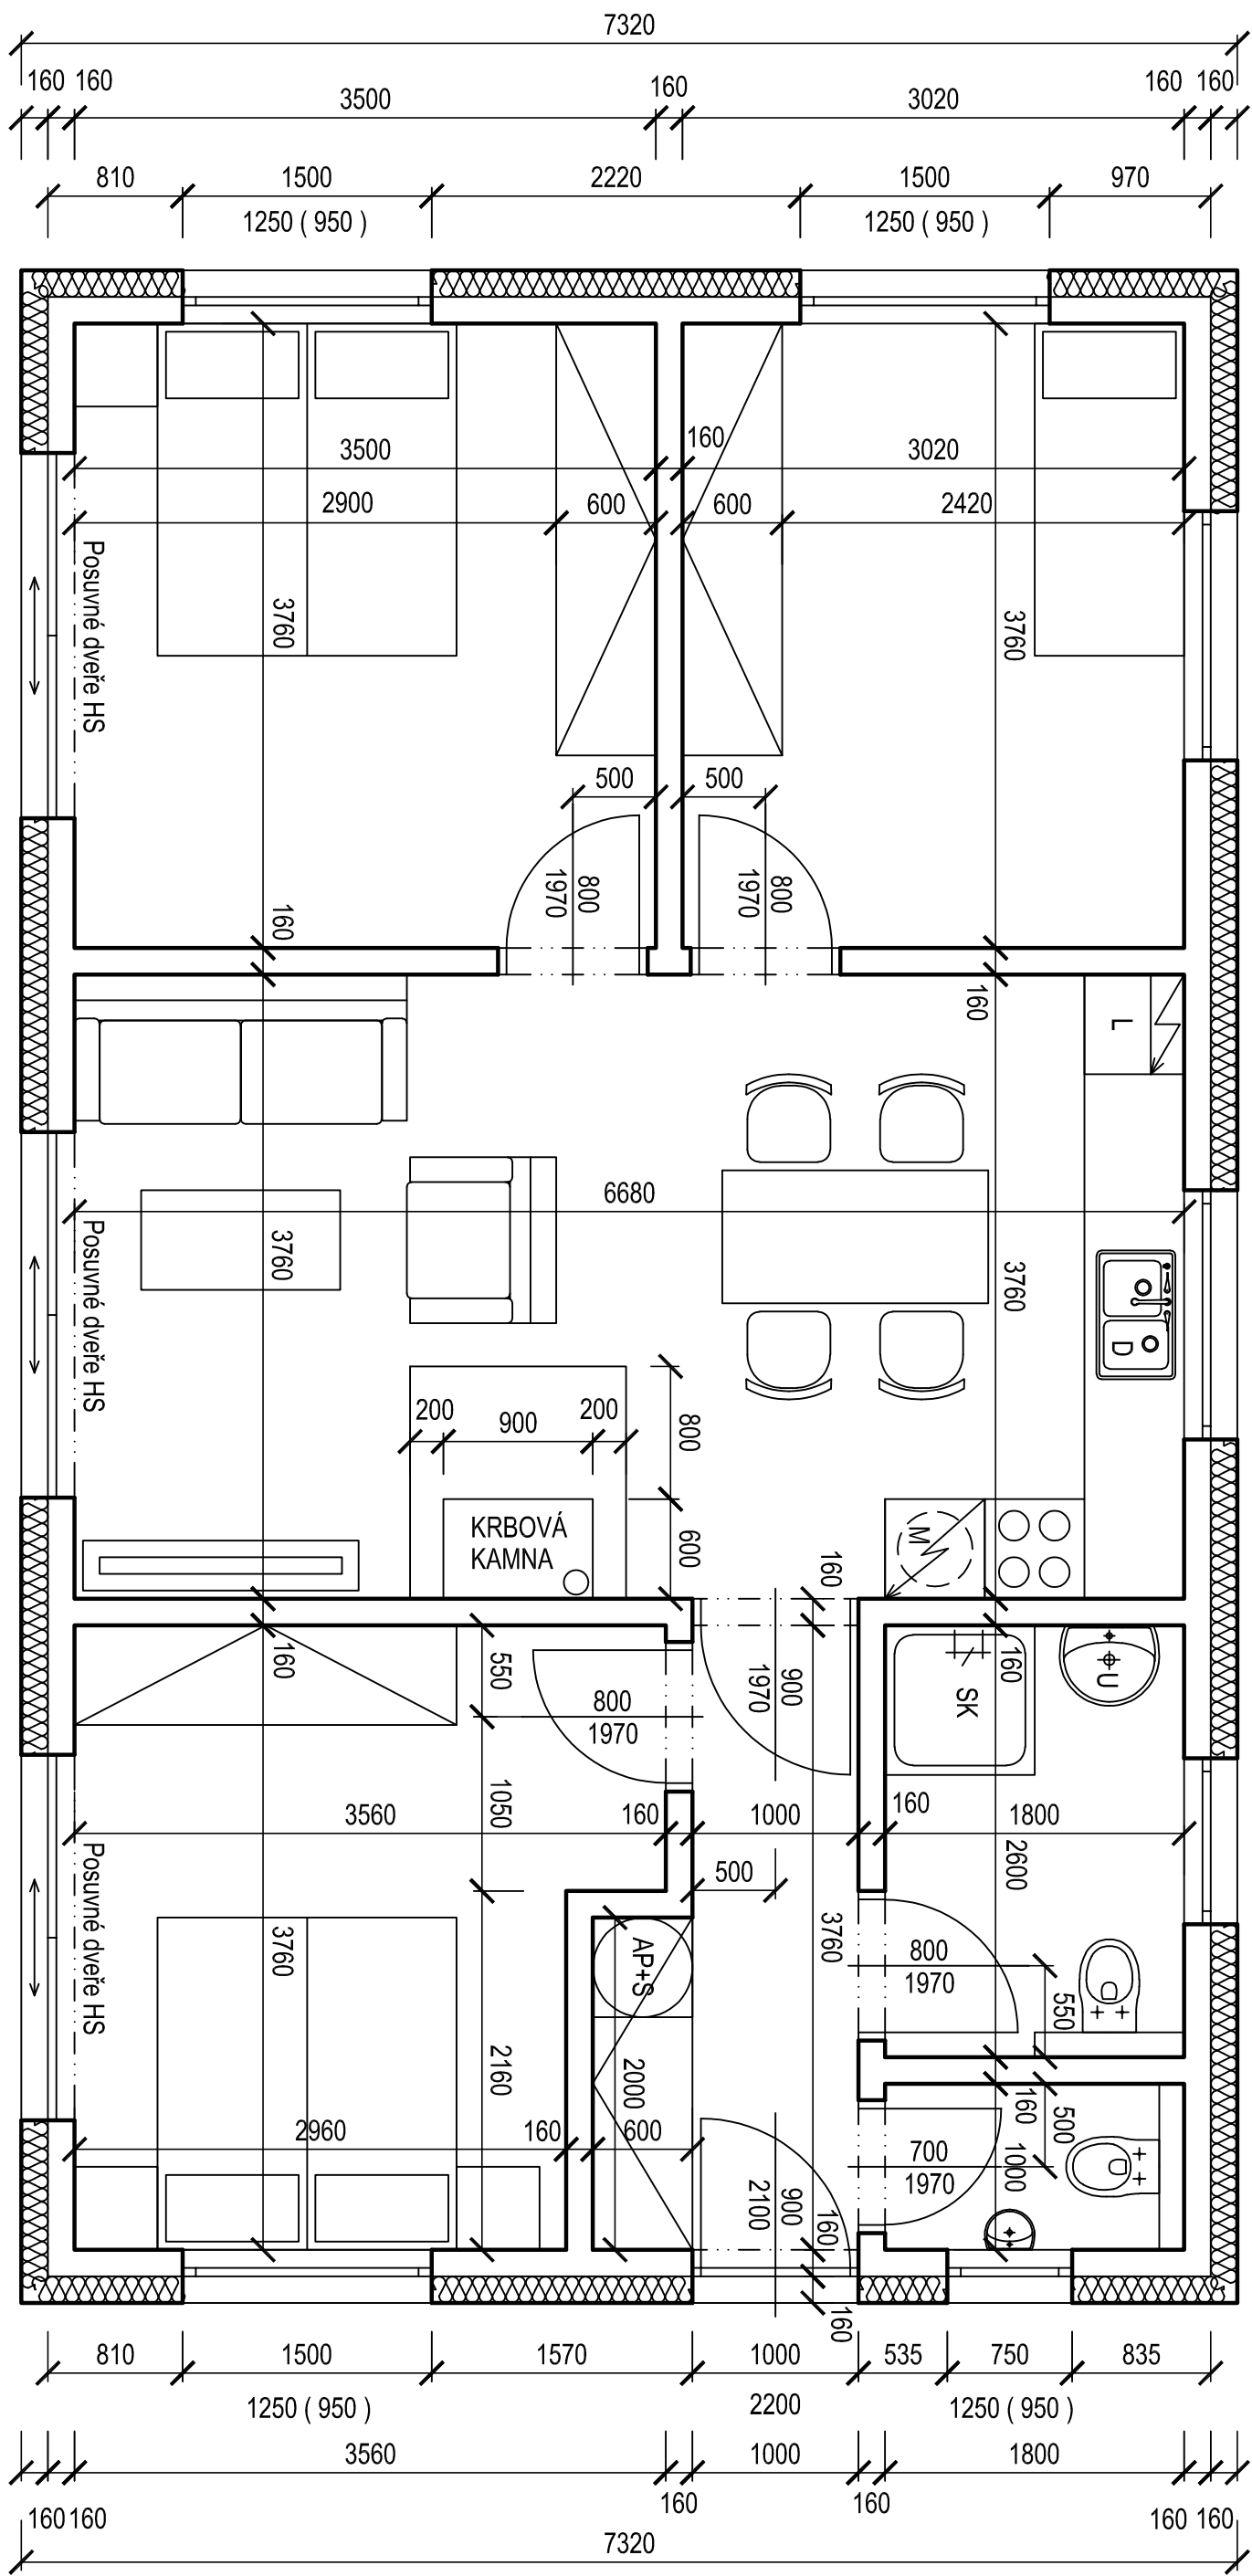


PŮDORYS 1.NP

A

M 1:50

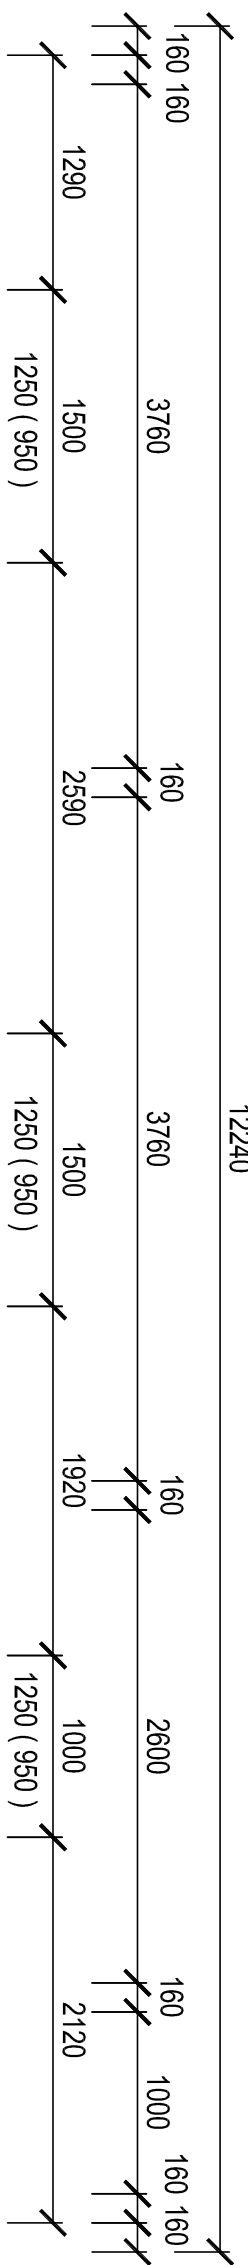

A